


* These DMX cables are for future expansion of intelligent lighting and are not connected to anything on the trussing.

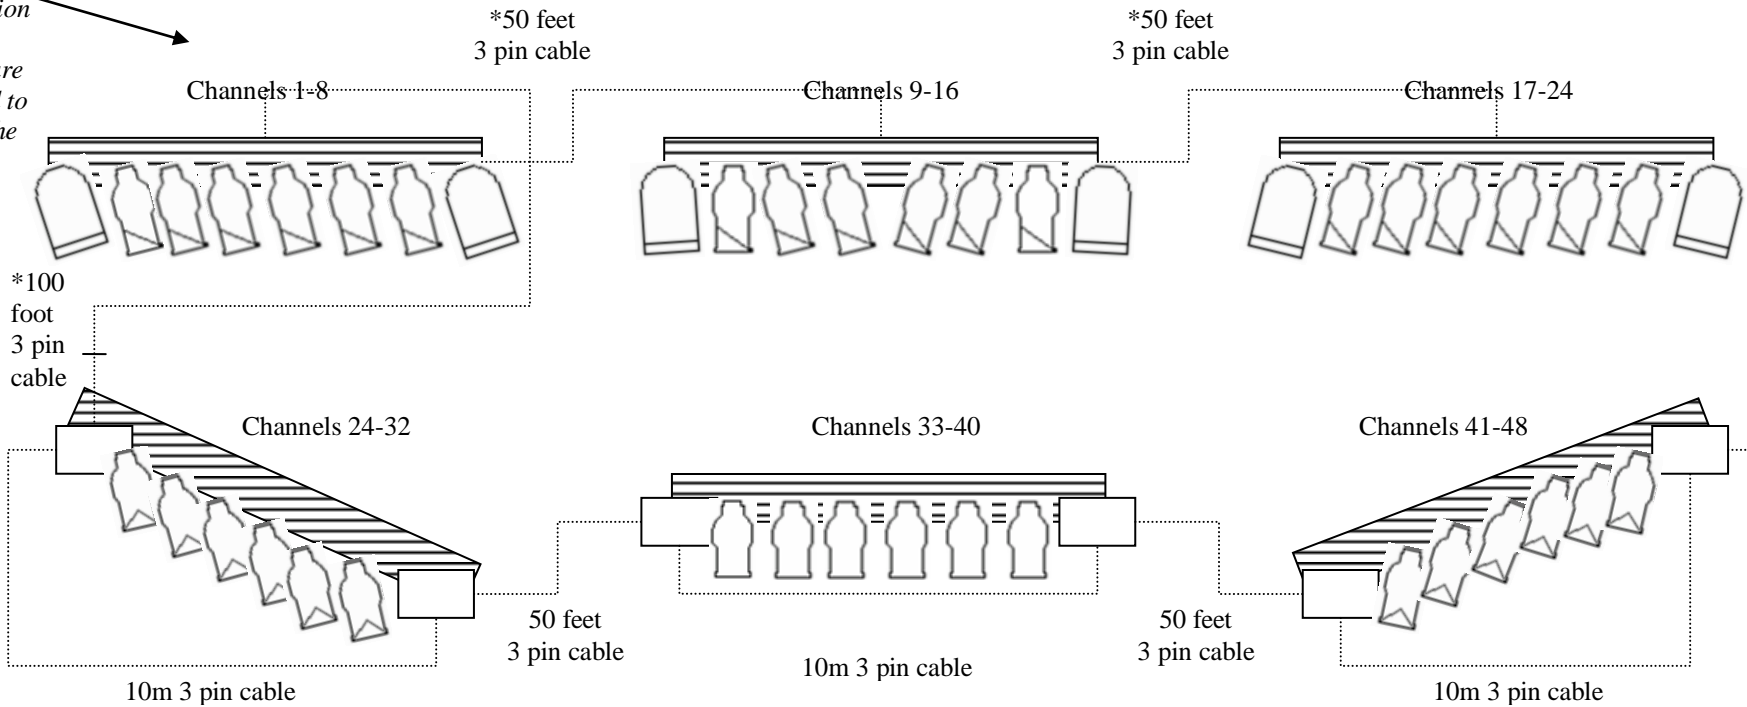






100 foot 3 pin cable

**IGLESIA CRISTIANA
ORLANDO, FLORIDA**

**STAGE LIGHTING HANG PLOT
AND DMX CABLING PLAN**

© 2006 – SME ENTERPRISES (NEW YORK)
SCOTT ECKERS (607) 797-2950
WWW.THEATERLIGHTING.NET

KEY

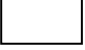	PAR 64 can, 1kw MFL
	4.5"x6.5" Altman ERS, 575w
	6"x9" Altman ERS, 575w
	6"x12" Altman ERS, 575w
	Chauvet RGB Stage Wash 900w

