

Show Name
Rep Plot


Reference
Proposal

CAD File Name
Fallsburg Jr-Sr HS.vwx


Fallsburg Jr.-Sr. H.S.
Scale: 1/2" = 1'-0"

Drawn By
S. Eckers


Date
07/07/10

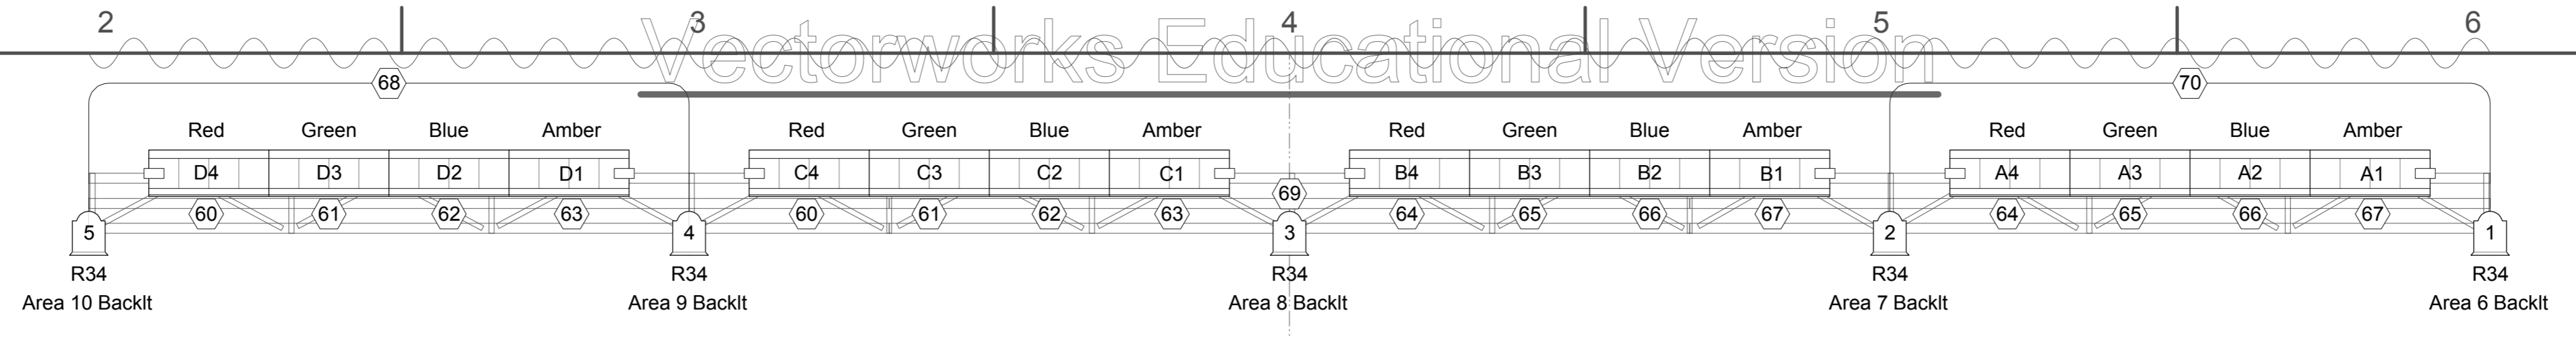

Third Electric	
Instrument Summary	
65Q 6" Fres	5
Altman R40 Strip	16
Total Num Insts:	21

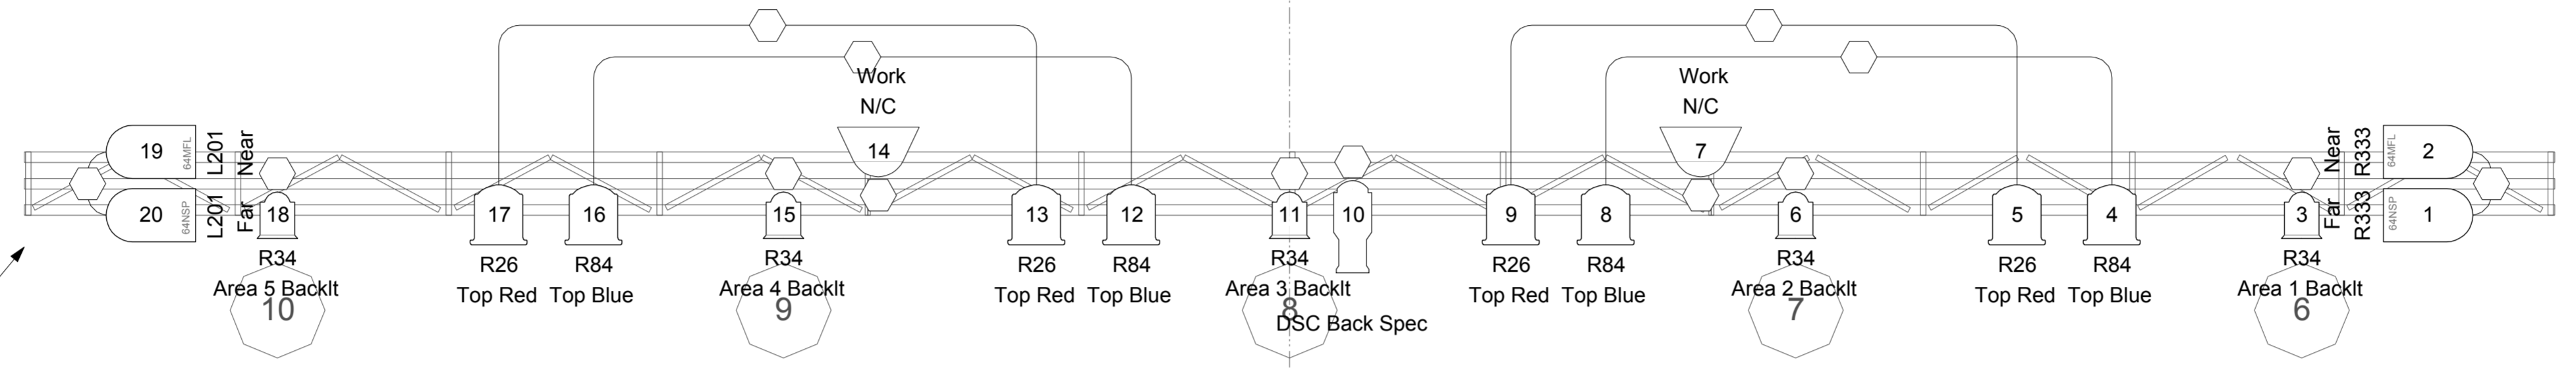

Second Electric	
Instrument Summary	
14" Scoop	2
65Q 6" Fres	5
8" Fres	8
Alt 360Q 6x9	1
PAR 64 MFL	2
PAR 64 NSP	2
Total Num Insts:	20

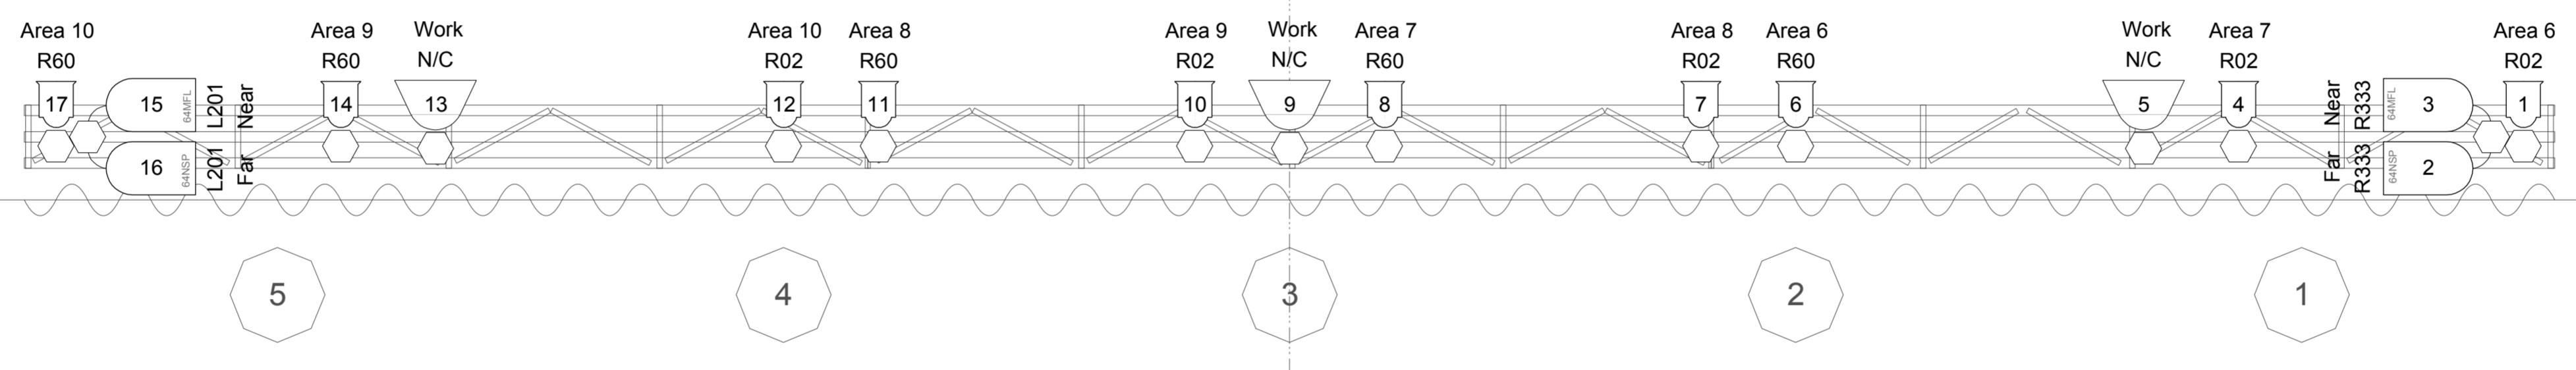


First Electric	
Instrument Summary	
14" Scoop	3
6" Fres	10
PAR 64 MFL	2
PAR 64 NSP	2
Total Num Insts:	17

Need circuit numbers




Need circuit numbers

SR Tormentor	
Instrument Summary	
Alt 360Q 6x12	2
PAR 64 MFL	2
Total Num Insts:	4
Color Summary	
Color	Size - # Cuts
R339	7.5' - 2
R54	10'x10' - 2

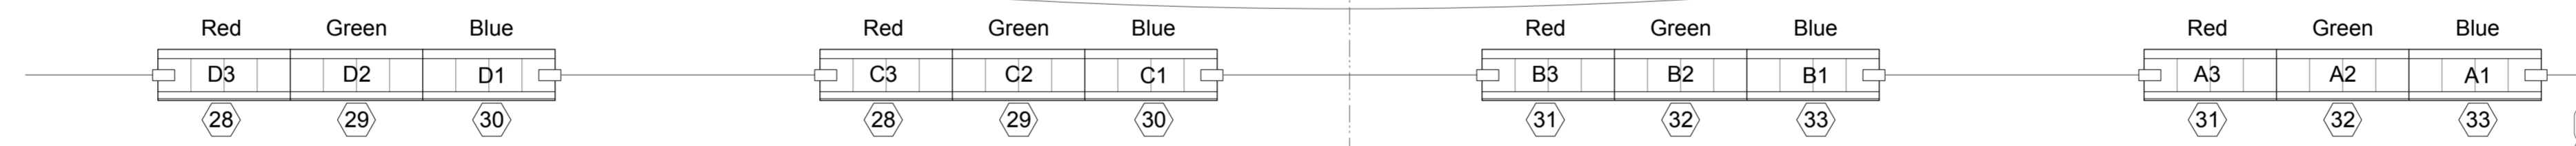

Proscenium	
Instrument Summary	
Altman R40 Strip	12
Total Num Insts:	12

SL Tormentor	
Instrument Summary	
Alt 360Q 6x12	4
PAR 64 MFL	2
Total Num Insts:	6
Color Summary	
Color	Size - # Cuts
R33	10'x10' - 2
R339	7.5' - 2
R65	7.5' - 2

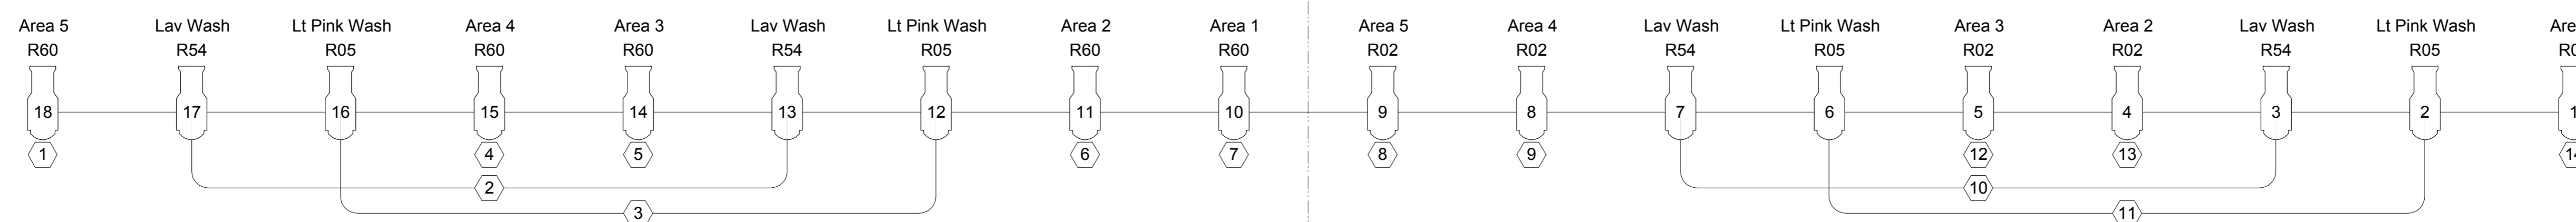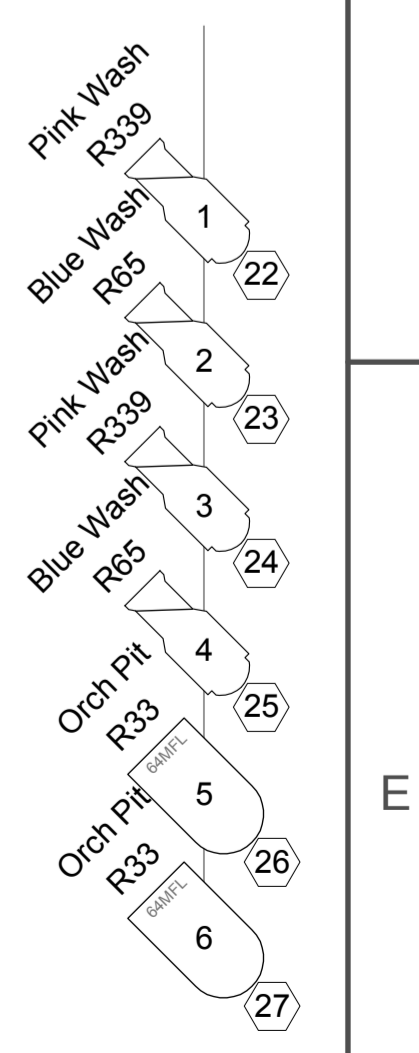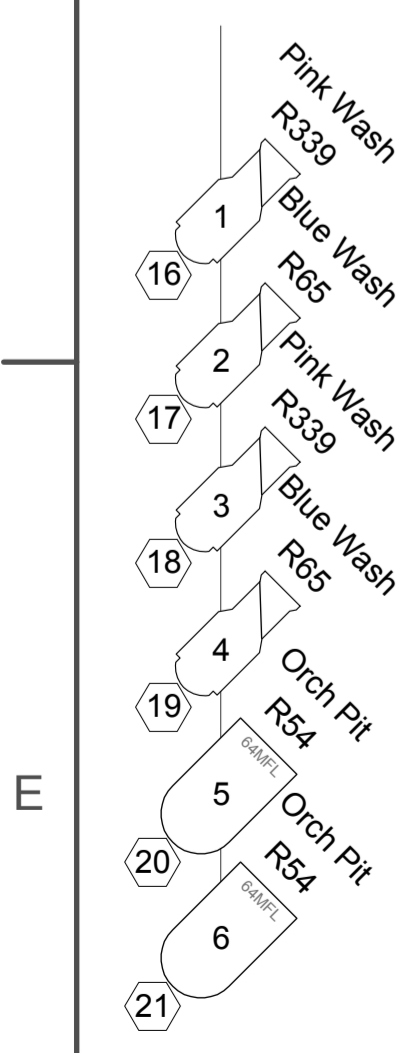

Front-of-House	
Instrument Summary	
Alt 360Q 6x9	18
Total Num Insts:	18
Color Summary	
Color	Size - # Cuts
R02	7.5' - 5
R05	7.5' - 4
R54	7.5' - 4
R60	7.5' - 5
Circuit Info	
Number Req'd Circuits:	15
Number Of TwoFers:	4