


Instruments

- Capitol Radial ERS 6x9
- Alt 360Q 6x9
- PAR 64 WFL
- 3.5" Century ERS
- 6" Fres
- PAR 56 MFL

Legend

- Purpose Color
- Unit Number
- Circuit Number
- Dimmer

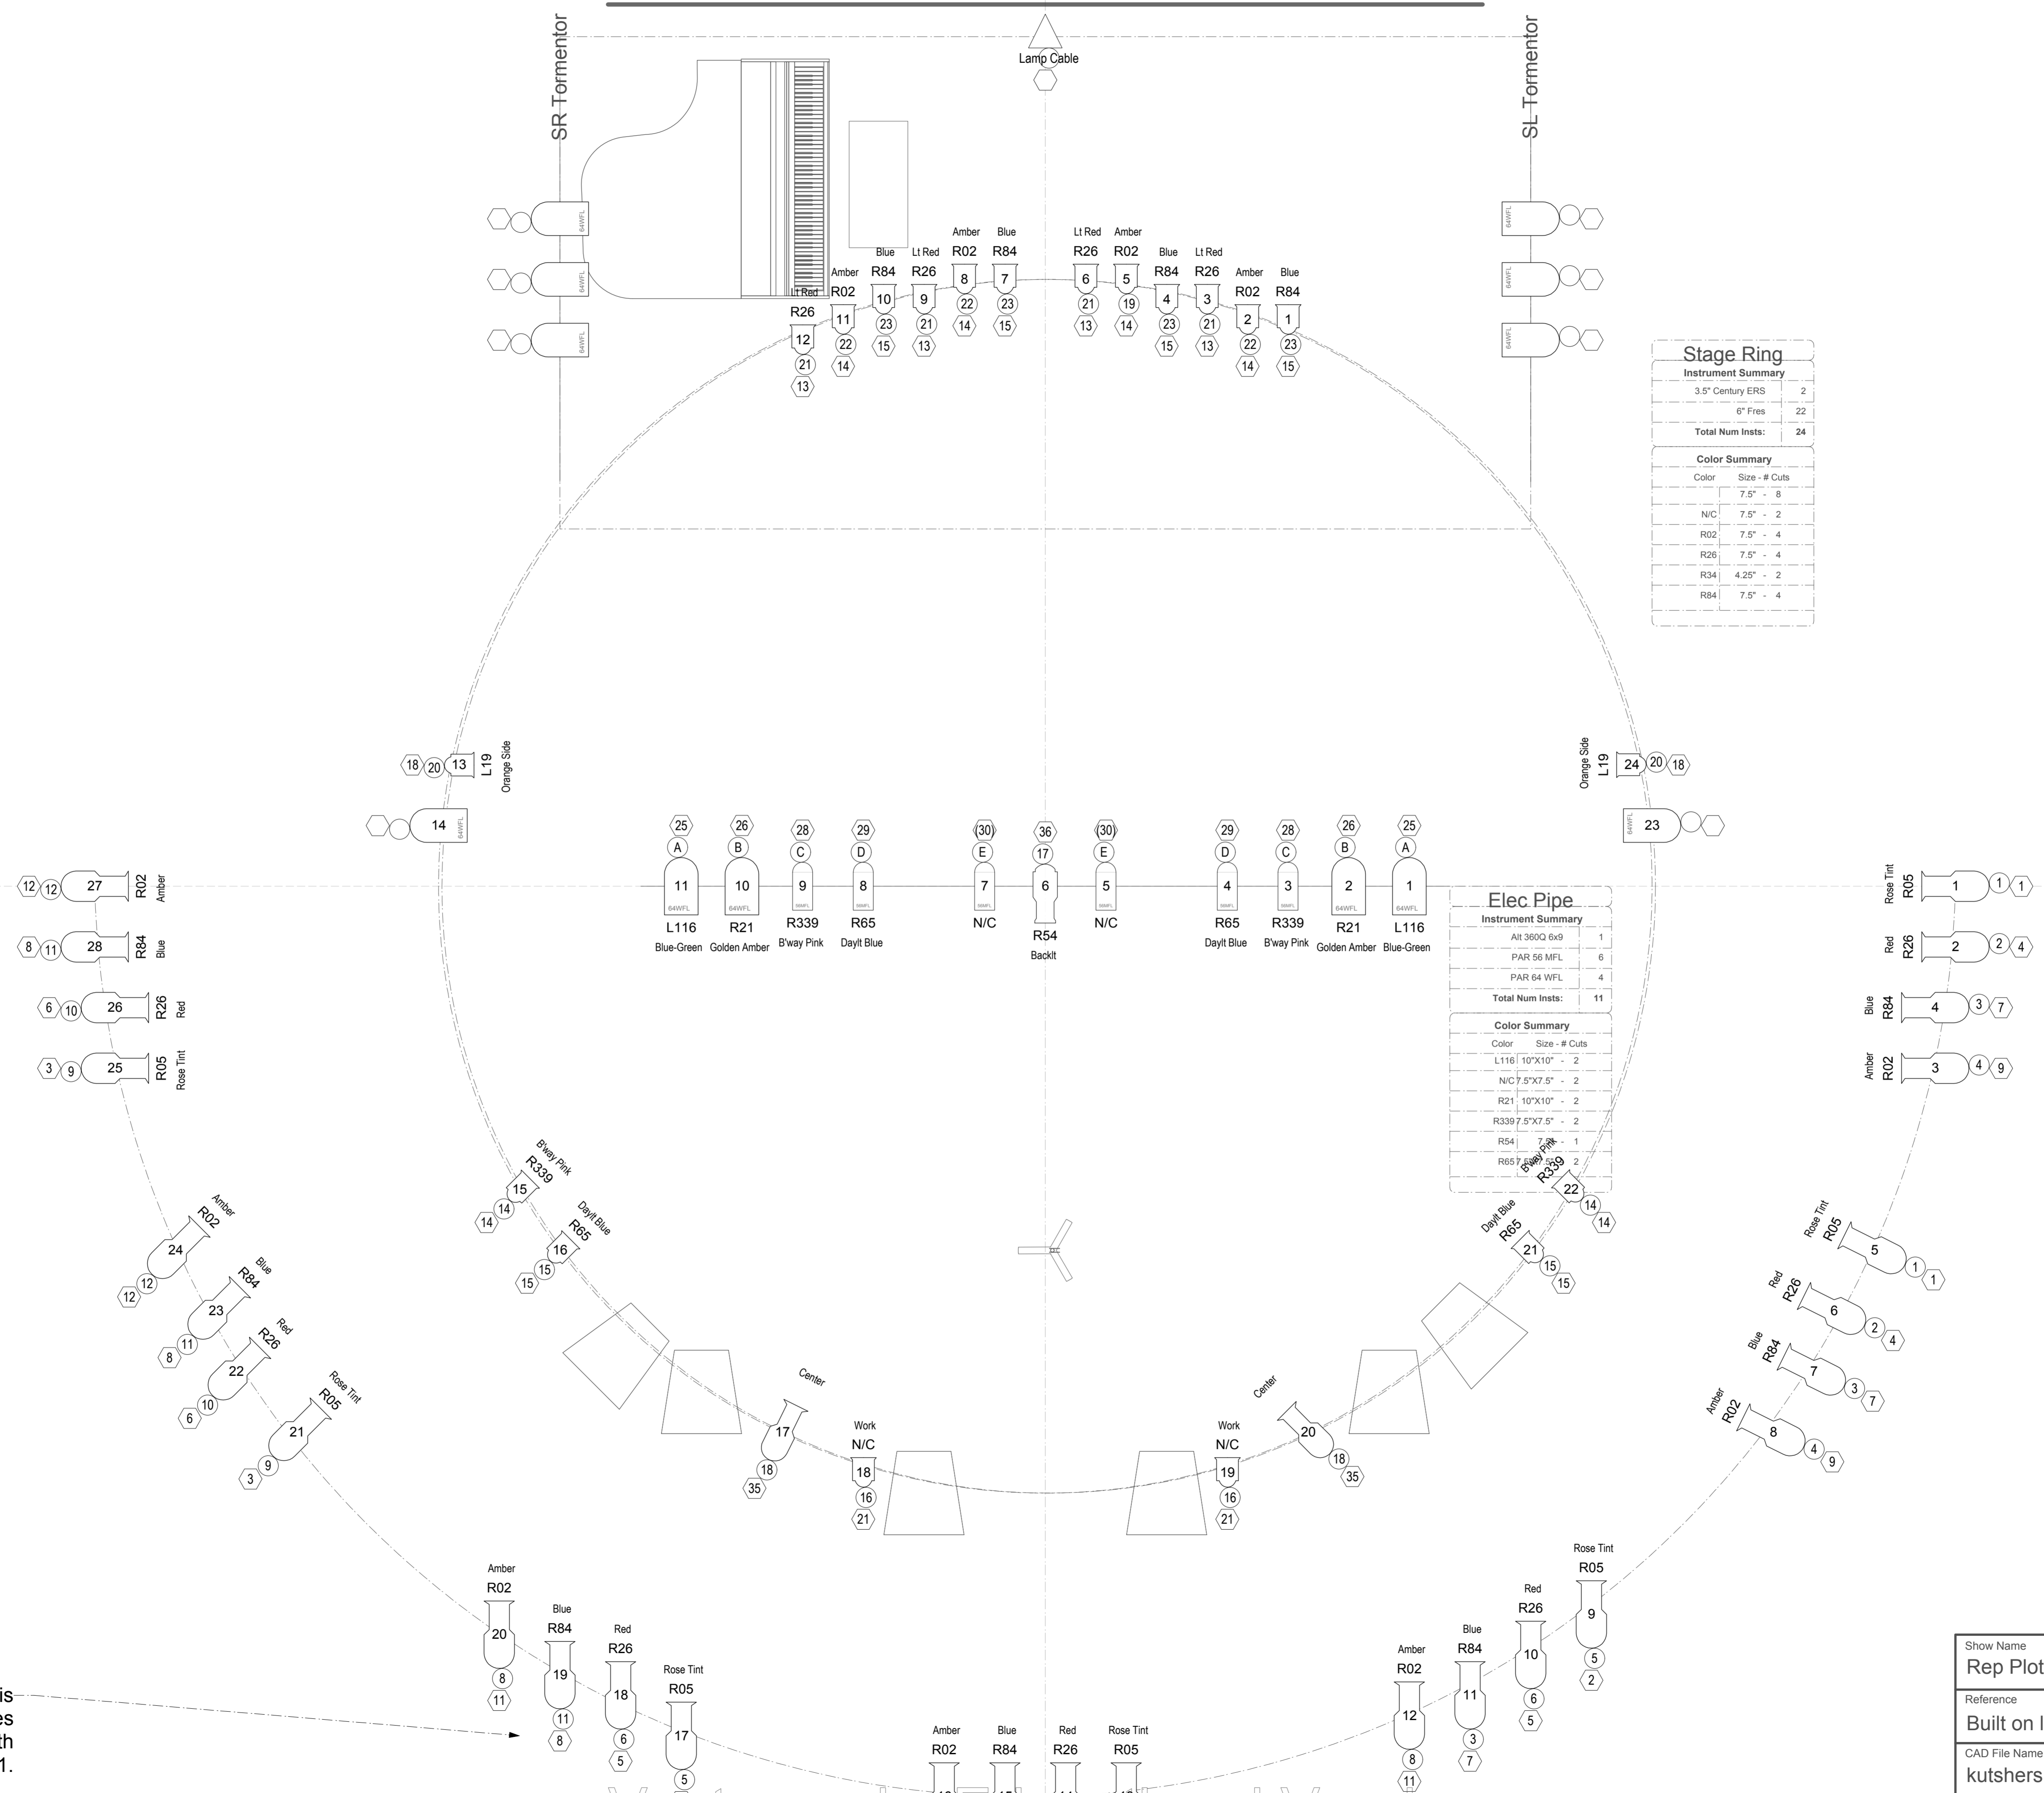

Stage Ring

Instrument Summary

3.5" Century ERS	2
6" Fres	22
Total Num Insts:	24

Color Summary

Color	Size - # Cuts
7.5" - 8	
N/C	7.5" - 2
R02	7.5" - 4
R26	7.5" - 4
R34	4.25" - 2
R84	7.5" - 4

Elec Pipe

Instrument Summary

Alt 360Q 6x9	1
PAR 56 MFL	6
PAR 64 WFL	4
Total Num Insts:	11

Color Summary

Color	Size - # Cuts
L116	10"x10" - 2
N/C	7.5"x7.5" - 2
R21	10"x10" - 2
R339	7.5"x7.5" - 2
R54	7.5" - 1
R65	7.5" - 2

FOH Ring

Instrument Summary

Capitol Radial ERS 6x9	28
Total Num Insts:	28

Color Summary

Color	Size - # Cuts
R02	7.5"x7.5" - 7
R05	7.5"x7.5" - 7
R26	7.5"x7.5" - 7
R84	7.5"x7.5" - 7

Circuit #7 is broken; fixtures are wired with circuit #11.

Show Name		(C) Kutsher's Country Club
Rep Plot		Scale: 1/2" = 1'-0"
Reference	Drawn By	Date
Built on legacy plot	S. Eckers	07/08/10
CAD File Name		
kutshers		