


Show Name Forty-Second Street		1 Marathon Stage Scale: 1/2" = 1'-0"
Reference Marathon JCC	Drawn By S. Eckers	Date 2008
CAD File Name MJJ.vwx		

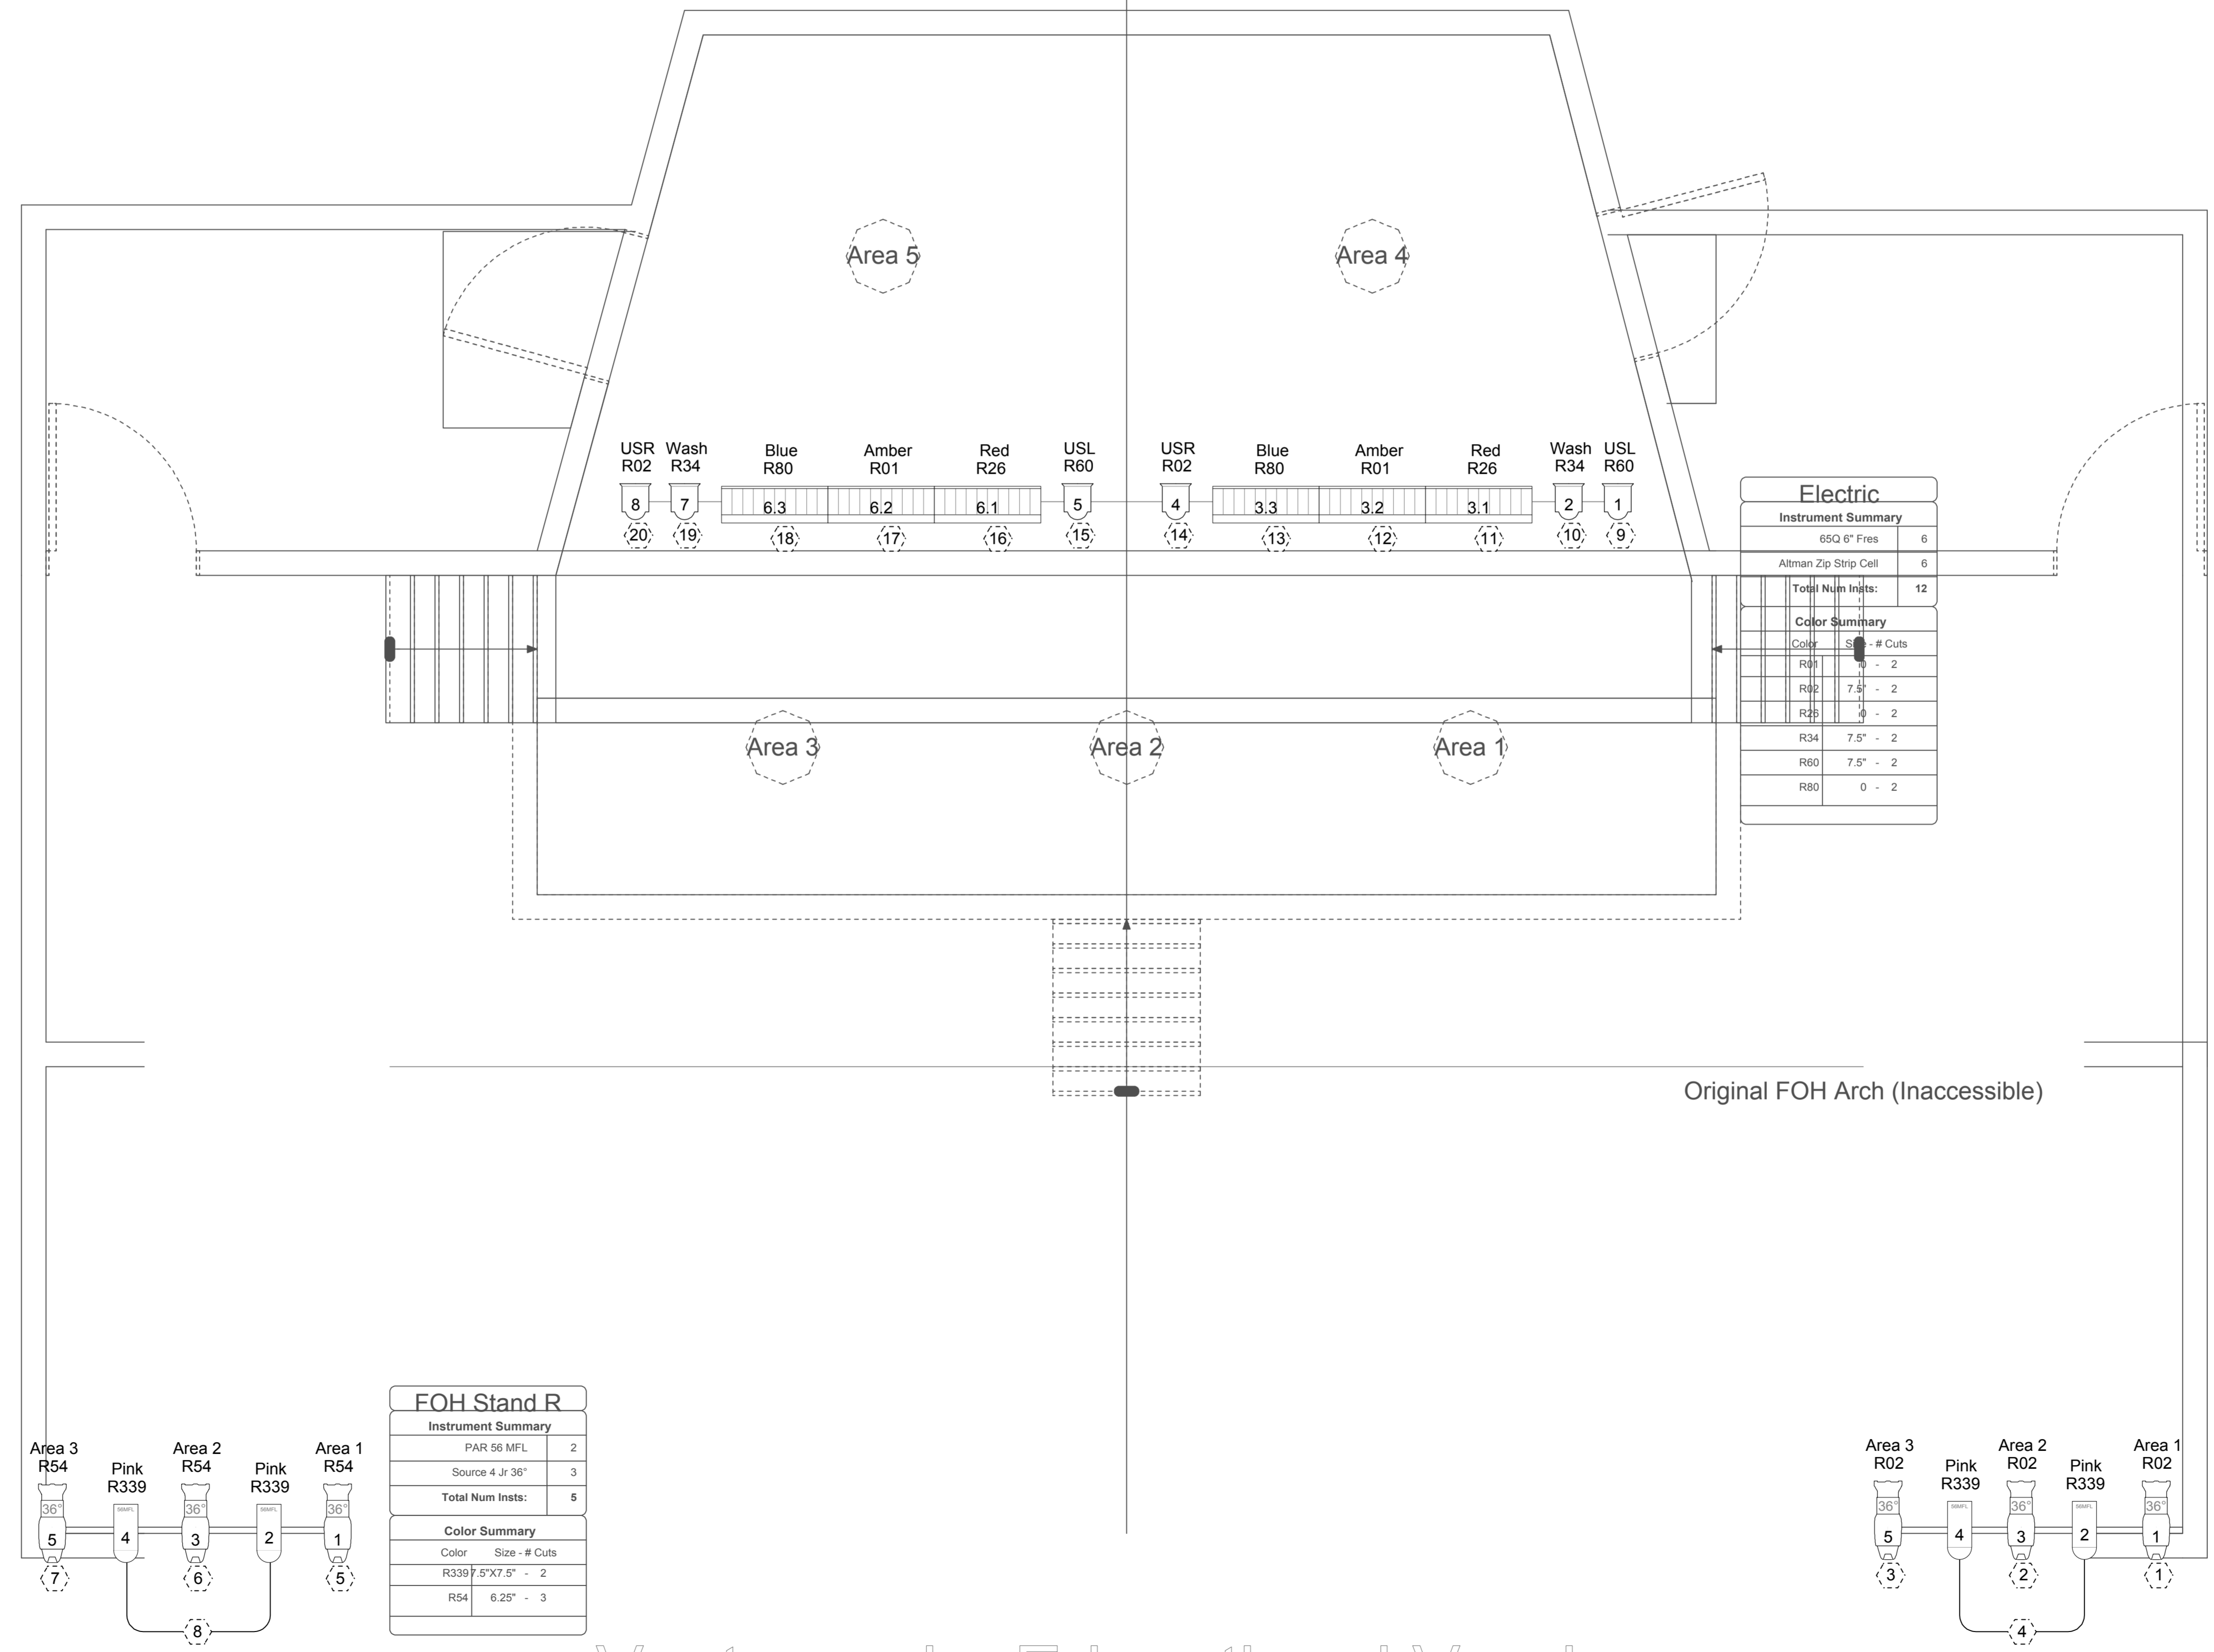

Electric	
Instrument Summary	
65Q 6" Fres	6
Altman Zip Strip Cell	6
Total Num Insts:	12
Color Summary	
Color	Size - # Cuts
R01	7.5" - 2
R02	7.5" - 2
R26	0 - 2
R34	7.5" - 2
R60	7.5" - 2
R80	0 - 2

Instruments	
	Altman Zip Strip Cell
	Altman Zip Strip Cell
	Altman Zip Strip Cell
	65Q 6" Fres
	Source 4 Jr 36"
	PAR 56 MFL

Legend	
	Channel
	Unit Number
	Purpose Color

FOH Stand R	
Instrument Summary	
PAR 56 MFL	2
Source 4 Jr 36"	3
Total Num Insts:	5
Color Summary	
Color	Size - # Cuts
R339	5"X7.5" - 2
R54	6.25" - 3

FOH Stand I	
Instrument Summary	
PAR 56 MFL	2
Source 4 Jr 36"	3
Total Num Insts:	5
Color Summary	
Color	Size - # Cuts
R02	6.25" - 3
R339	5"X7.5" - 2