

Pull power from this circuit breaker box and install (2) Leviton DS12-24 dimmer packs.

Create three on-stage electric batters and electrical distribution.

Do not incorporate into new dimmers.

Create two Front-of-House batters (split by ceiling beam).

Third Electric	
Instrument Summary	
Altman R40 Strip	12
Total Num Insts:	12


Second Electric	
Instrument Summary	
1" Scoop	3
Total Num Insts:	3

First Electric	
Instrument Summary	
Altman R40 Strip	16
Total Num Insts:	16

FOH SR	
Instrument Summary	
Source 4 350sq	4
Total Num Insts:	4

FOH SL	
Instrument Summary	
Source 4 350sq	4
Total Num Insts:	4

Legend: Default Label Legend
Format and arrange the labels for this instrument as you wish to have them formatted for all instruments that use this legend.

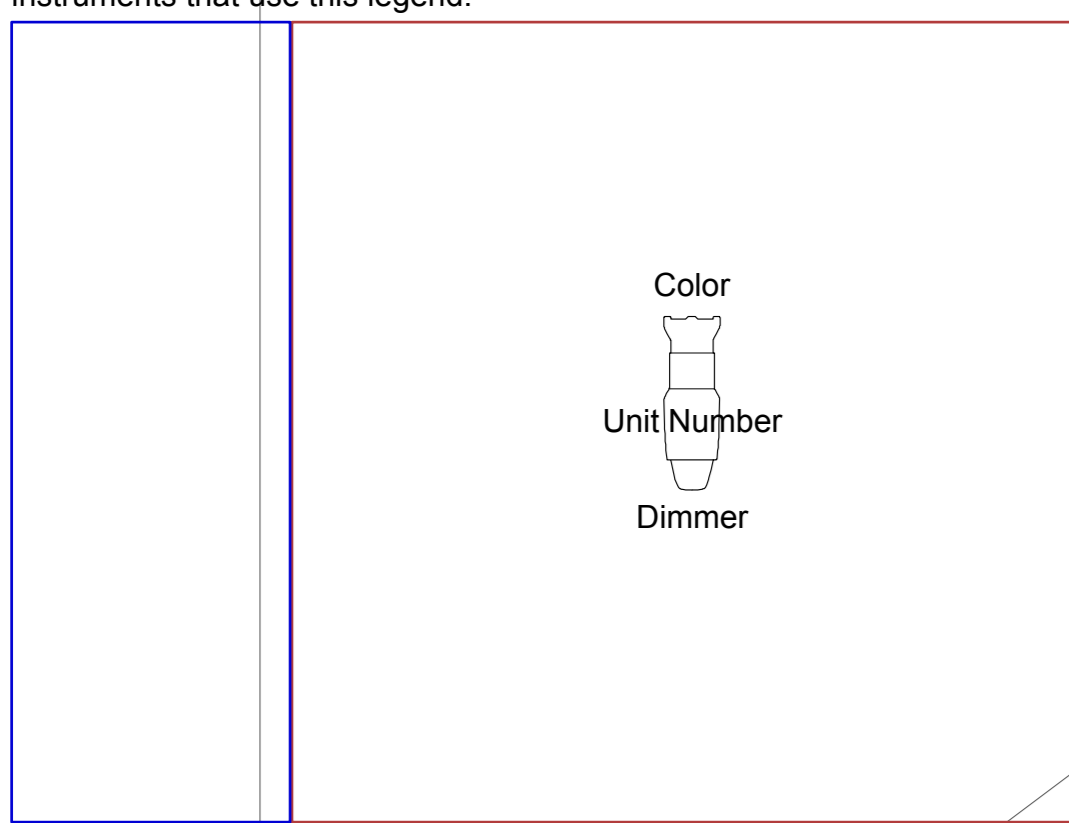

6 Walt Whitman Stage
Scale: 1/2" = 1'-0"

Title Walt Whitman		
Drawing Number Proposed	Drawn By Scott M. Eckers	Date 6/28/10
CAD File Name rl.vwx		